



### 392 Tuggerawong Road Tuggerawong NSW

3 2 2

Located on the reserve of the beautiful Tuggerah Lake and offering views out to The Entrance, this property is perfect for those wanting a relaxed lakeside lifestyle with room for the whole family.

Set back from the street and split over 3 levels, the home offers the following:

The top floor consists of 3 generous bedrooms all with built in robes, an ensuite to the master and main bathroom with a separate toilet.

The middle level offers a large open plan living area with hardwood floors & a fire place, the functional kitchen and a laundry. The kitchen and living area enjoy views out over

[For full version visit the website](http://www.coastwidefn.com.au)

**Type** : House  
**Price** : \$1,050,000  
**Land Size** : 544 sqm  
**View** : <http://www.coastwidefn.com.au/sale/nsw/central-coast-region/tuggerawong/residential/house/8111105>



**David Manuelle**  
02 4353 1999





**David Want**  
0402 810 831


<http://www.coastwidefn.com.au>

We sell, rent and manage Real Estate, Residential, Lifestyle and Commercial across the Central Coast


# 392 Tuggerawong Road, Tuggerawong

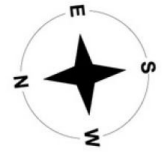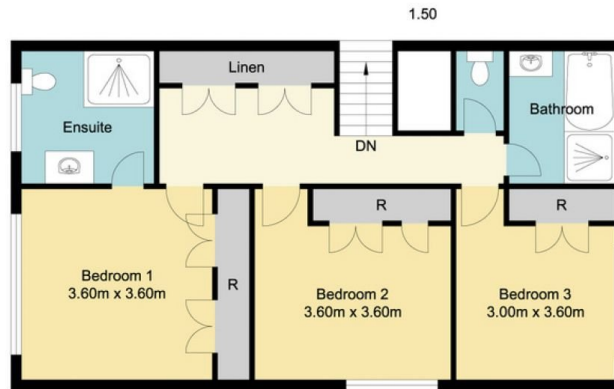

Top Level

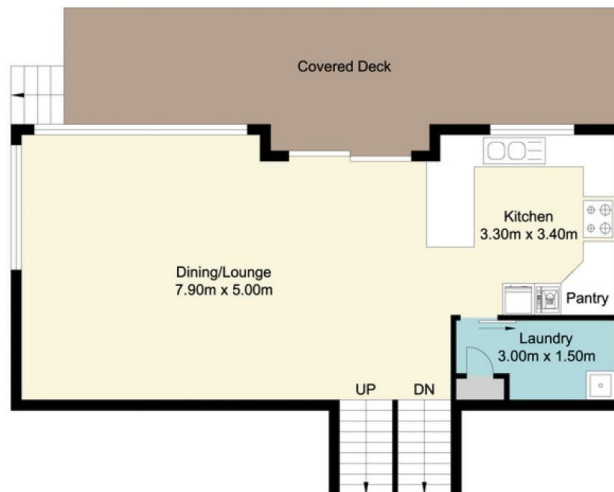

Mid Level

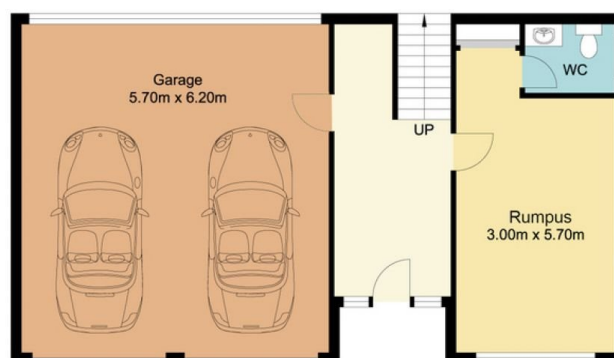


Bottom Level

Total Approx Floor Area 193.11 sq.m

Measurements are approximate. Not to scale. For illustrative purposes only. Boundaries are approximate

# 392 Tuggerawong Road, Tuggerawong

## SITE PLAN

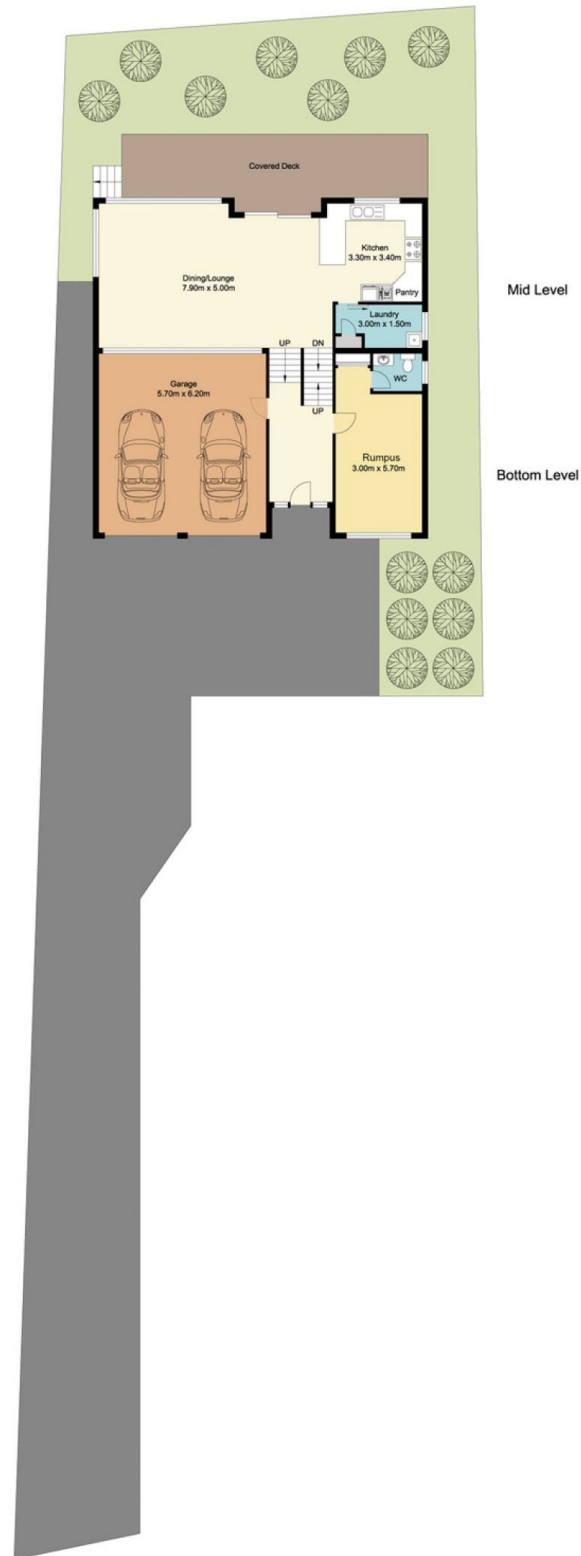

Total Approx Floor Area 193.11 sq.m

Measurements are approximate. Not to scale. For illustrative purposes only. Boundaries are approximate