



3 Oregon Place HAMLYN TERRACE NSW

4 2 2

Set in a quiet cul-de-sac and backing onto reserve this outstanding property provides the ultimate outdoor space and a spacious, modern family home.

The home features 4 bedrooms with an en-suite and walk in robe to the main, formal lounge and dining rooms, a well-appointed modern kitchen, a large rumpus plus a family room that opens onto the outdoor living.

As you head outdoors this property really has some WOW factor. From the large alfresco entertaining area to the Balinese style huts, landscaped gardens, stunning in-ground pool & spa and the expansive backyard. Tastefully designed and laid out this property will feel like your own private resort.

Set on a large 876 m block the property is located in a

Price : \$ 720,000
Land Size : 876 sqm
View : <https://www.coastwidefn.com.au/sale/nsw/central-coast-region/hamlyn-terrace/residential/house/5623544>




Adrian Simpson
02 4353 1999

<https://www.coastwidefn.com.au>

We sell, rent and manage Real Estate, Residential, Lifestyle and Commercial across the Central Coast



firstnational
REAL ESTATE
Coastwide

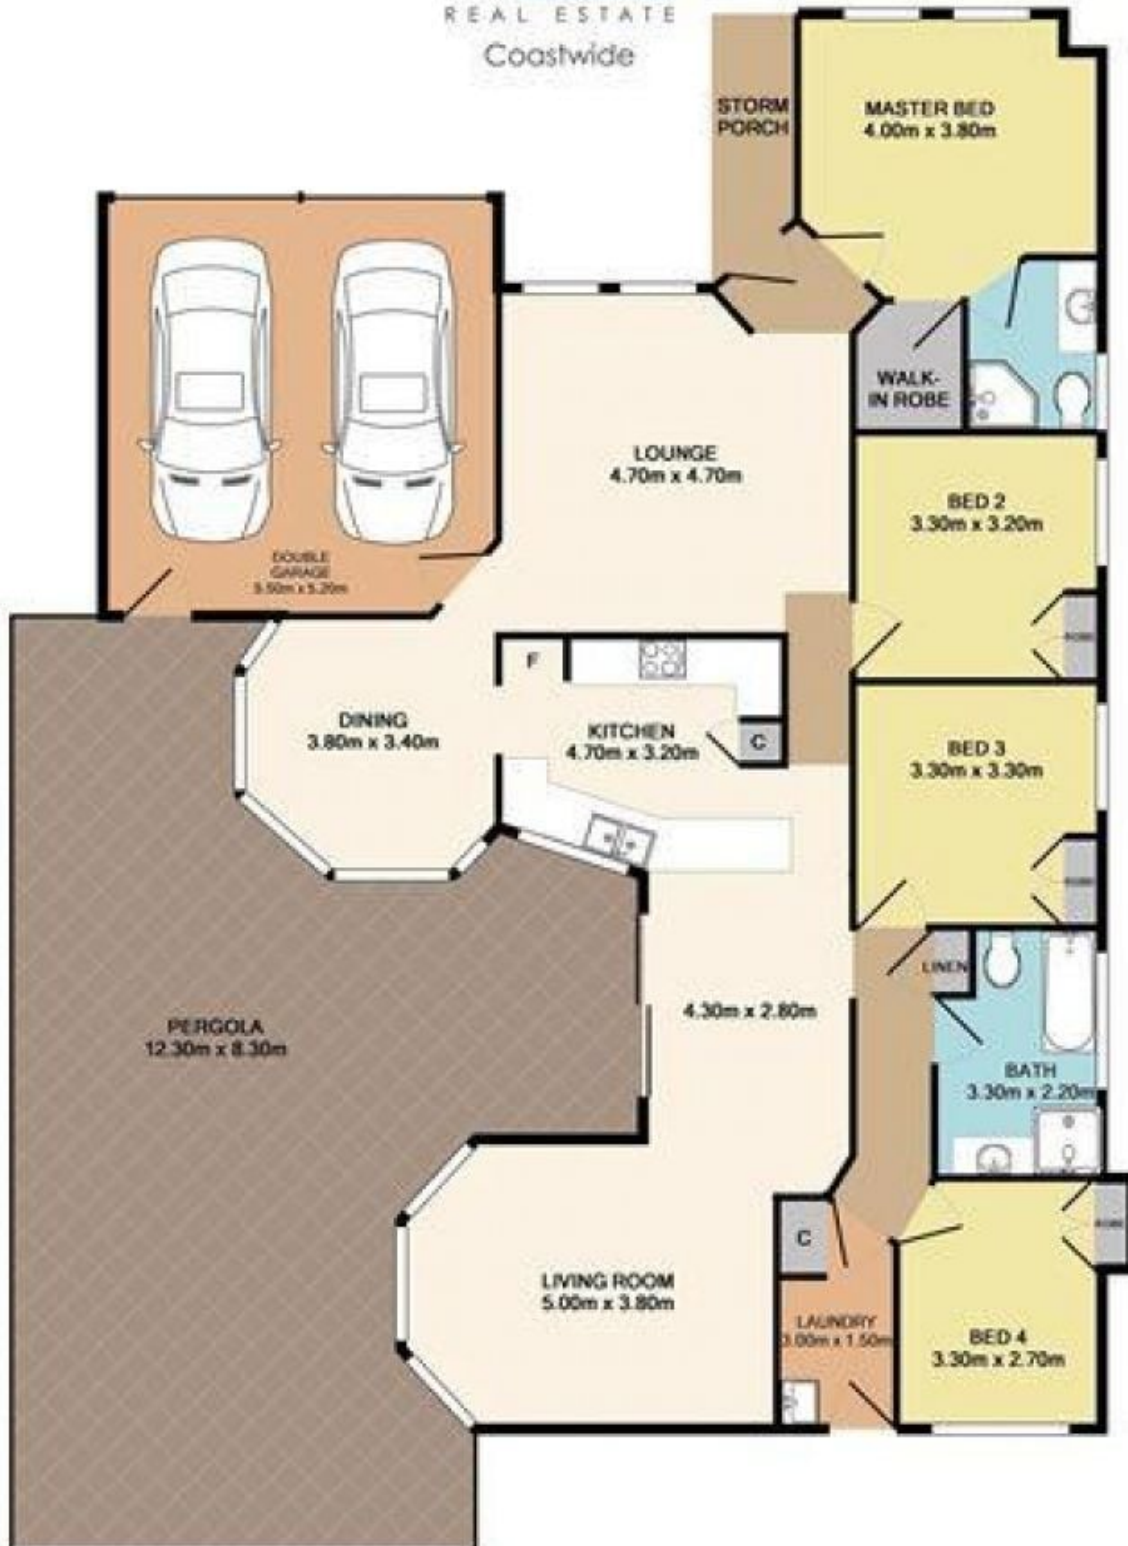

Total Approx. Floor Area 180.6 SQ.M. 1944 SQ.FT.

Measurements are approximate. Not to scale. For illustrative purposes only.

3 Oregon Place

Hamlyn Terrace

Boundaries are approximate



firstnational
REAL ESTATE

Coastwide



SITE PLAN



Measurements are approximate. Not to scale. For illustrative purposes only.

3 Oregon Place

Hamlyn Terrace

Boundaries are approximate