



34 Chittaway Road CHITTAWAY BAY NSW

4 2 2

Looks can be deceiving and this substantial home, set on a picturesque water front reserve, offers much more than it would seem at first glance.

A large 734 sqm block on the banks of the Ourimbah Creek, the home offers two extra-large living areas, with plenty of room for the whole family and even room for a pool table. 4 bedrooms, master with walk-in robe, 2 bathrooms, and a 2 car garage.

The kitchen boasts an outlook across the reserve towards the river and a large patio allows you to sit back, relax, and enjoy the view.

This is a friendly little neighbourhood that offers peace and quiet where you can take advantage of the reserve on your door step.

Price : \$ 840,000
Land Size : 734 sqm
View : <https://www.coastwidefn.com.au/sale/nsw/central-coast-region/chittaway-bay/residential/house/5623555>




Michael Eslick
0402 810 831

<https://www.coastwidefn.com.au>

We sell, rent and manage Real Estate, Residential, Lifestyle and Commercial across the Central Coast



SITE PLAN

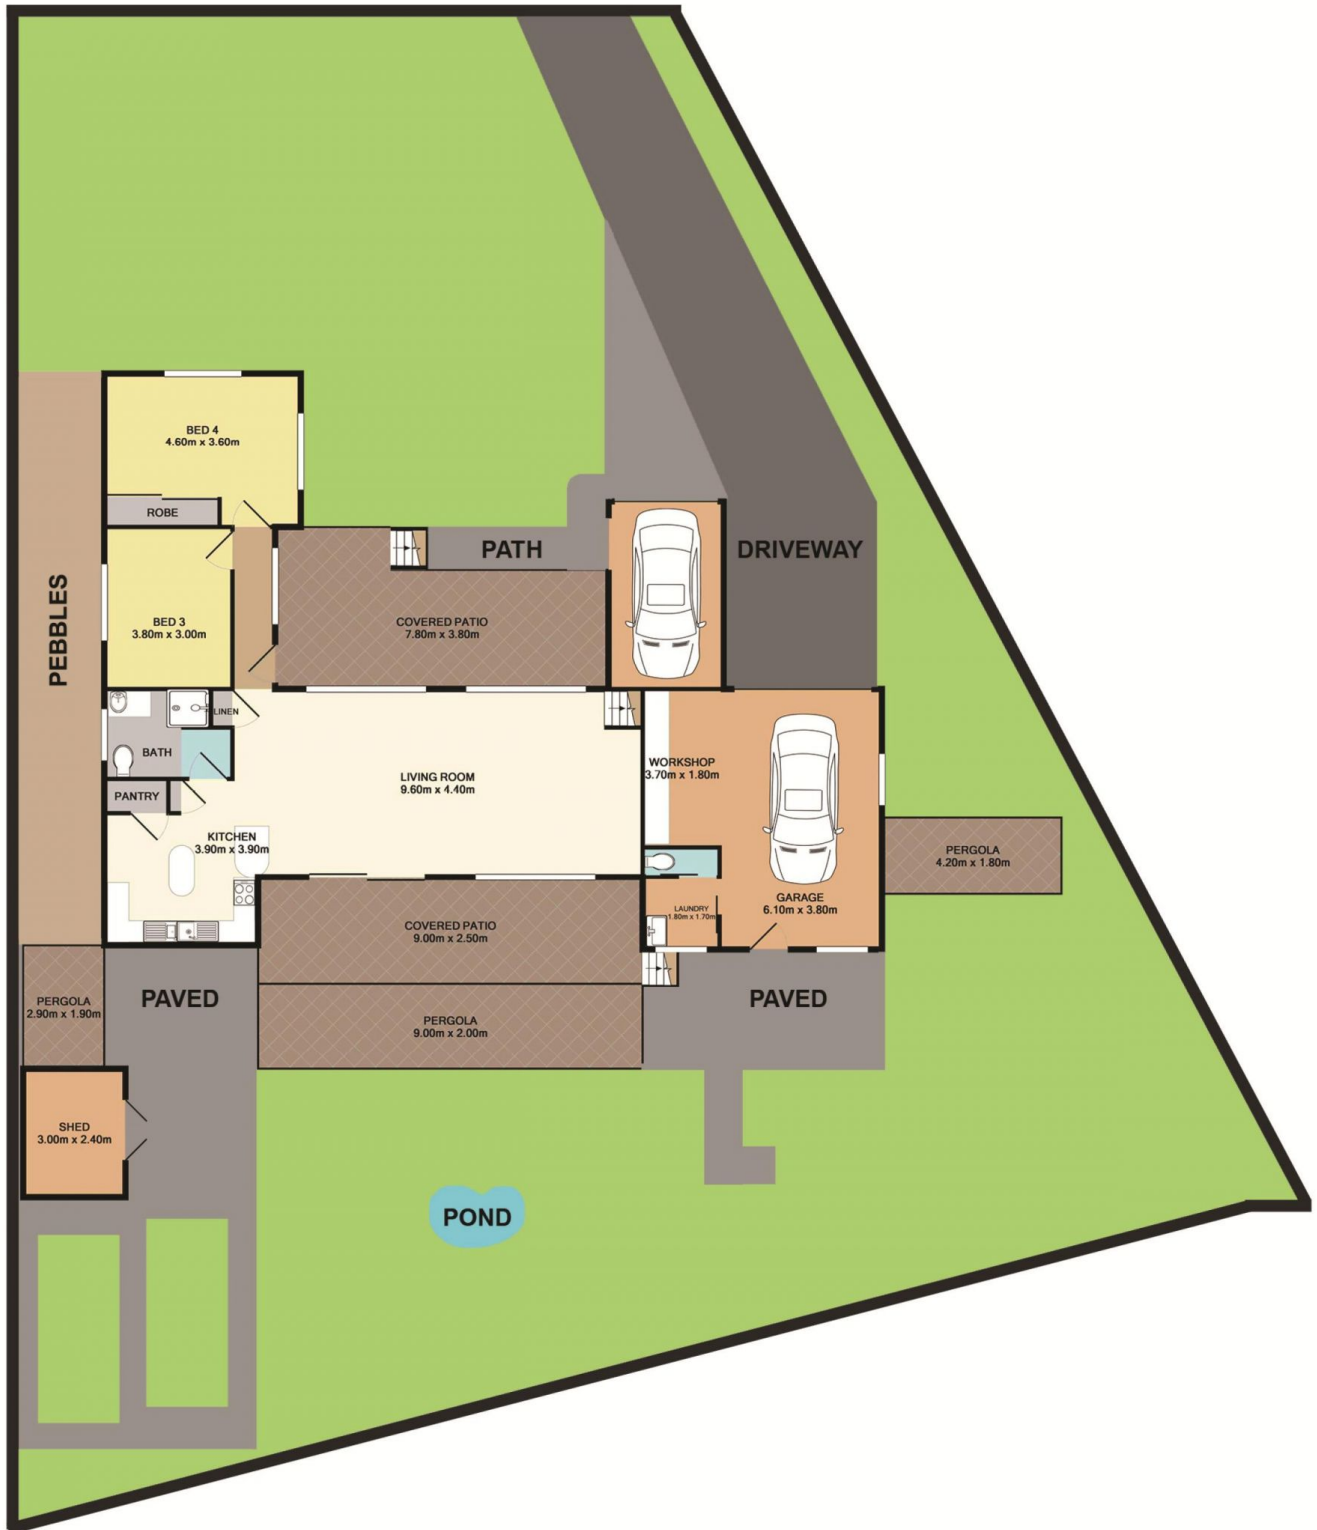



OURIMBAH CREEK

Measurements are approximate. Not to scale. For illustrative purposes only.

34 Chittaway Road

Chittaway Bay

Boundaries are approximate

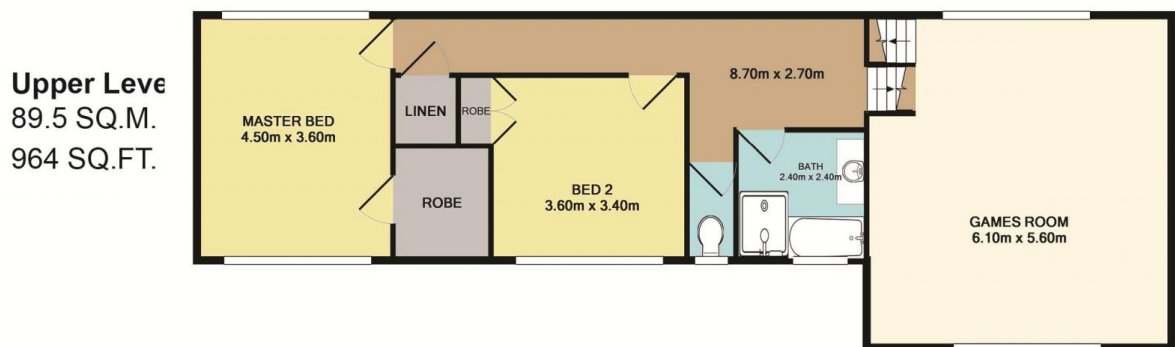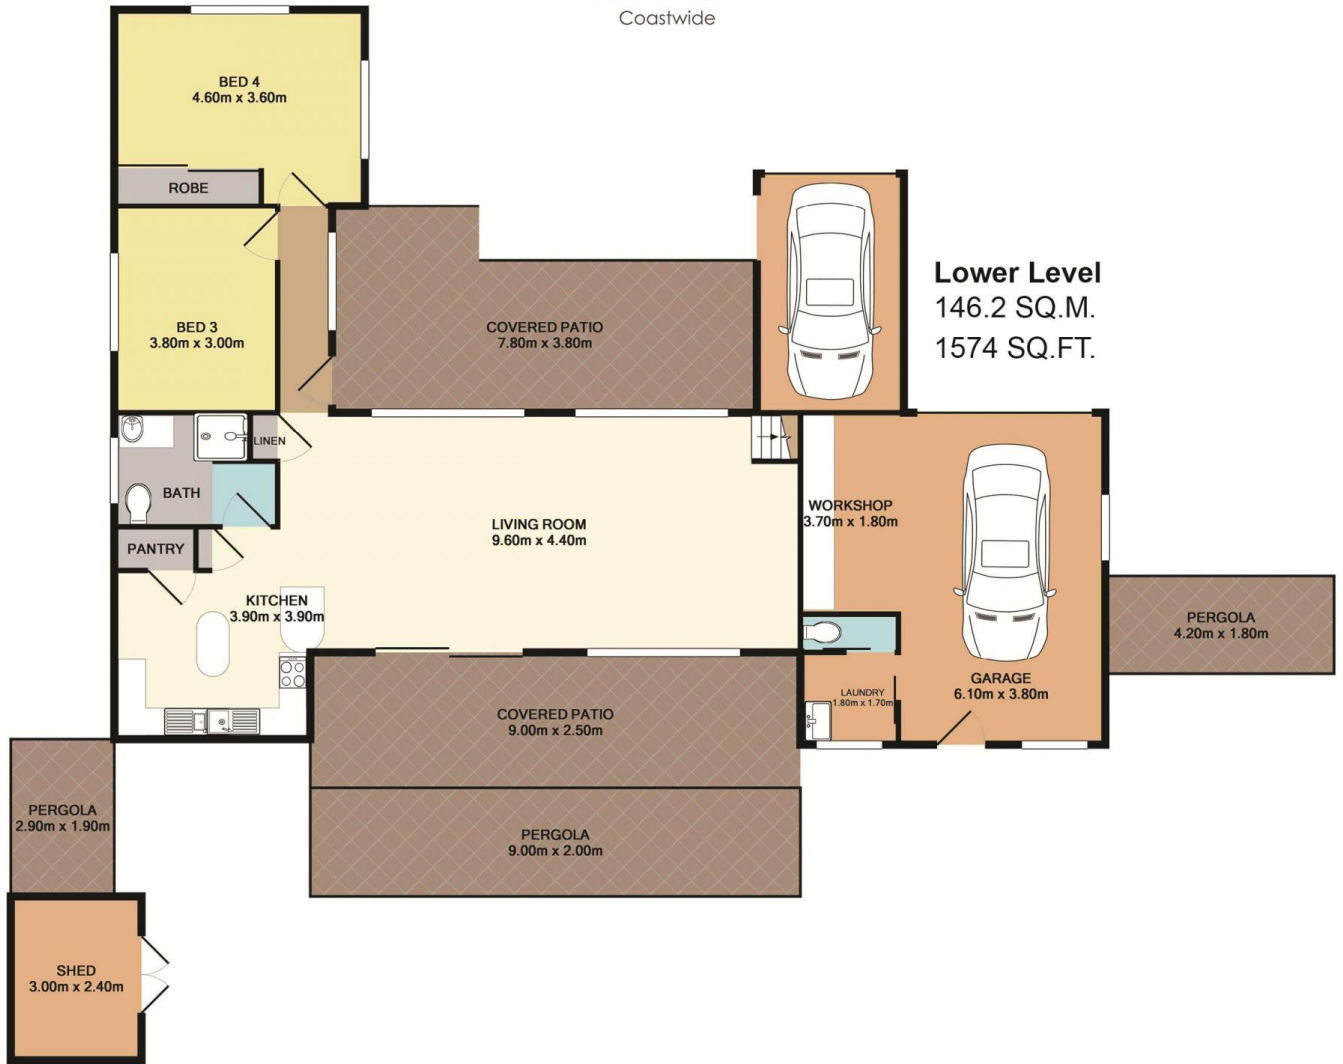

Total Approx. Floor Area 235.7 SQ.M. 2357 SQ.FT.

Measurements are approximate. Not to scale. For illustrative purposes only.

34 Chittaway Road

Chittaway Bay

Boundaries are approximate