



117 Britannia Drive Watanobbi NSW

3 1 1

This charming three bedroom home offers two spacious living areas, both with split system A/C and gas heating points, a functional kitchen, good sized bedrooms with walk through robe and access to three way bathroom to main, covered entertaining area with built in BBQ and a single lock up garage with auto door.

The property also enjoys the added benefit of side access - great for the boat or caravan!

**** YOU MUST CHECK IN USING OUR QR CODE**

**** VIDEOS, VIDEO CALLS & PHOTOS ARE NOT PERMITTED**

**** INSPECTIONS & AVAILABILITY ARE SUBJECT TO CHANGE**

View : <https://www.coastwidefn.com.au/lease/nsw/central-coast-region/watanobbi/residential/house/6818494>



firstnational
REAL ESTATE

Coastwide


Property Management
02 4353 1999

<https://www.coastwidefn.com.au>

We sell, rent and manage Real Estate, Residential, Lifestyle and Commercial across the Central Coast



117 Britannia Drive, Watanobbi

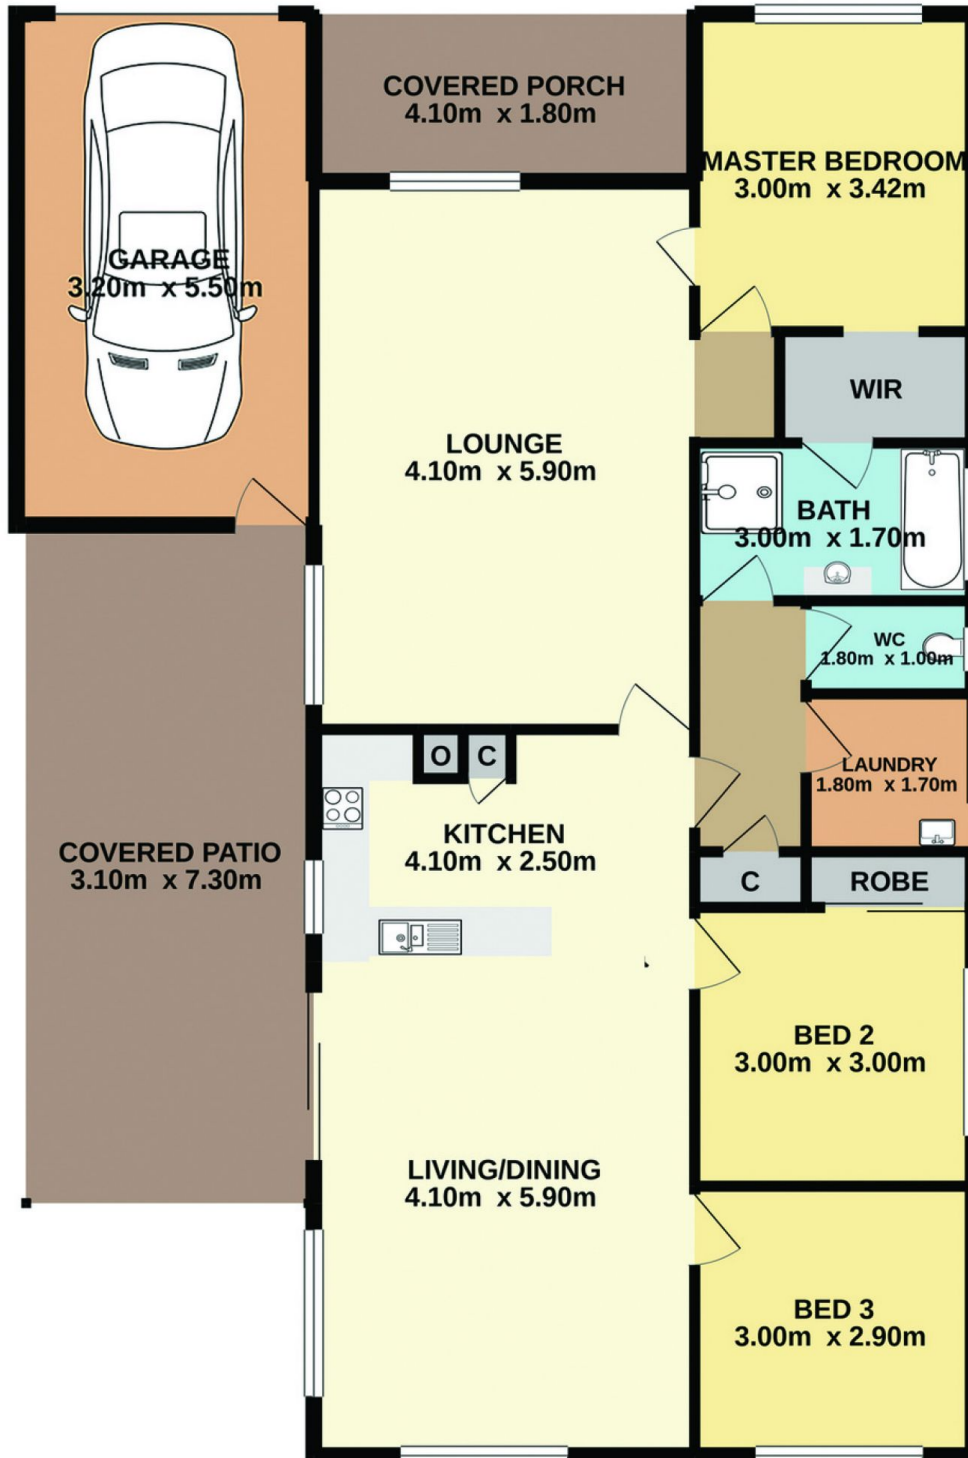

Total Approx. Floor Area 120.4 SQ.M.

Measurements are approximate. Not to scale. For illustrative purposes only. Boundaries are approximate.



177 Britannia Drive, Watanobbi

SITE PLAN



Measurements are approximate. Not to scale. For illustrative purposes only. Boundaries are approximate.