



15 Wakehurst Drive Wyong NSW

3  1 

Situated in an elevated position capturing the views and breeze and all surrounded by a bush setting is where you'll find this renovated 3-bedroom home featuring modern kitchen and appliances, modern bathroom, spacious living with air conditioning & ceiling fan and separate dining area.

Other features include 2-built in robes, fully fenced yard with garden shed, landscaped gardens & off street parking.

Easy driving distance to local shops, schools and transport.

View : <https://www.coastwidefn.com.au/lease/nsw/central-coast-region/wyong/residential/house/7911887>



firstnational
REAL ESTATE

Coastwide

Property Management
02 4353 1999



Chantel Papakostas
02 4353 1999

** AVAILABLE 16 MARCH 2024


** PETS ON APPLICATION

<https://www.coastwidefn.com.au>

We sell, rent and manage Real Estate, Residential, Lifestyle and Commercial across the Central Coast



15 Wakehurst Drive, Watanobbi

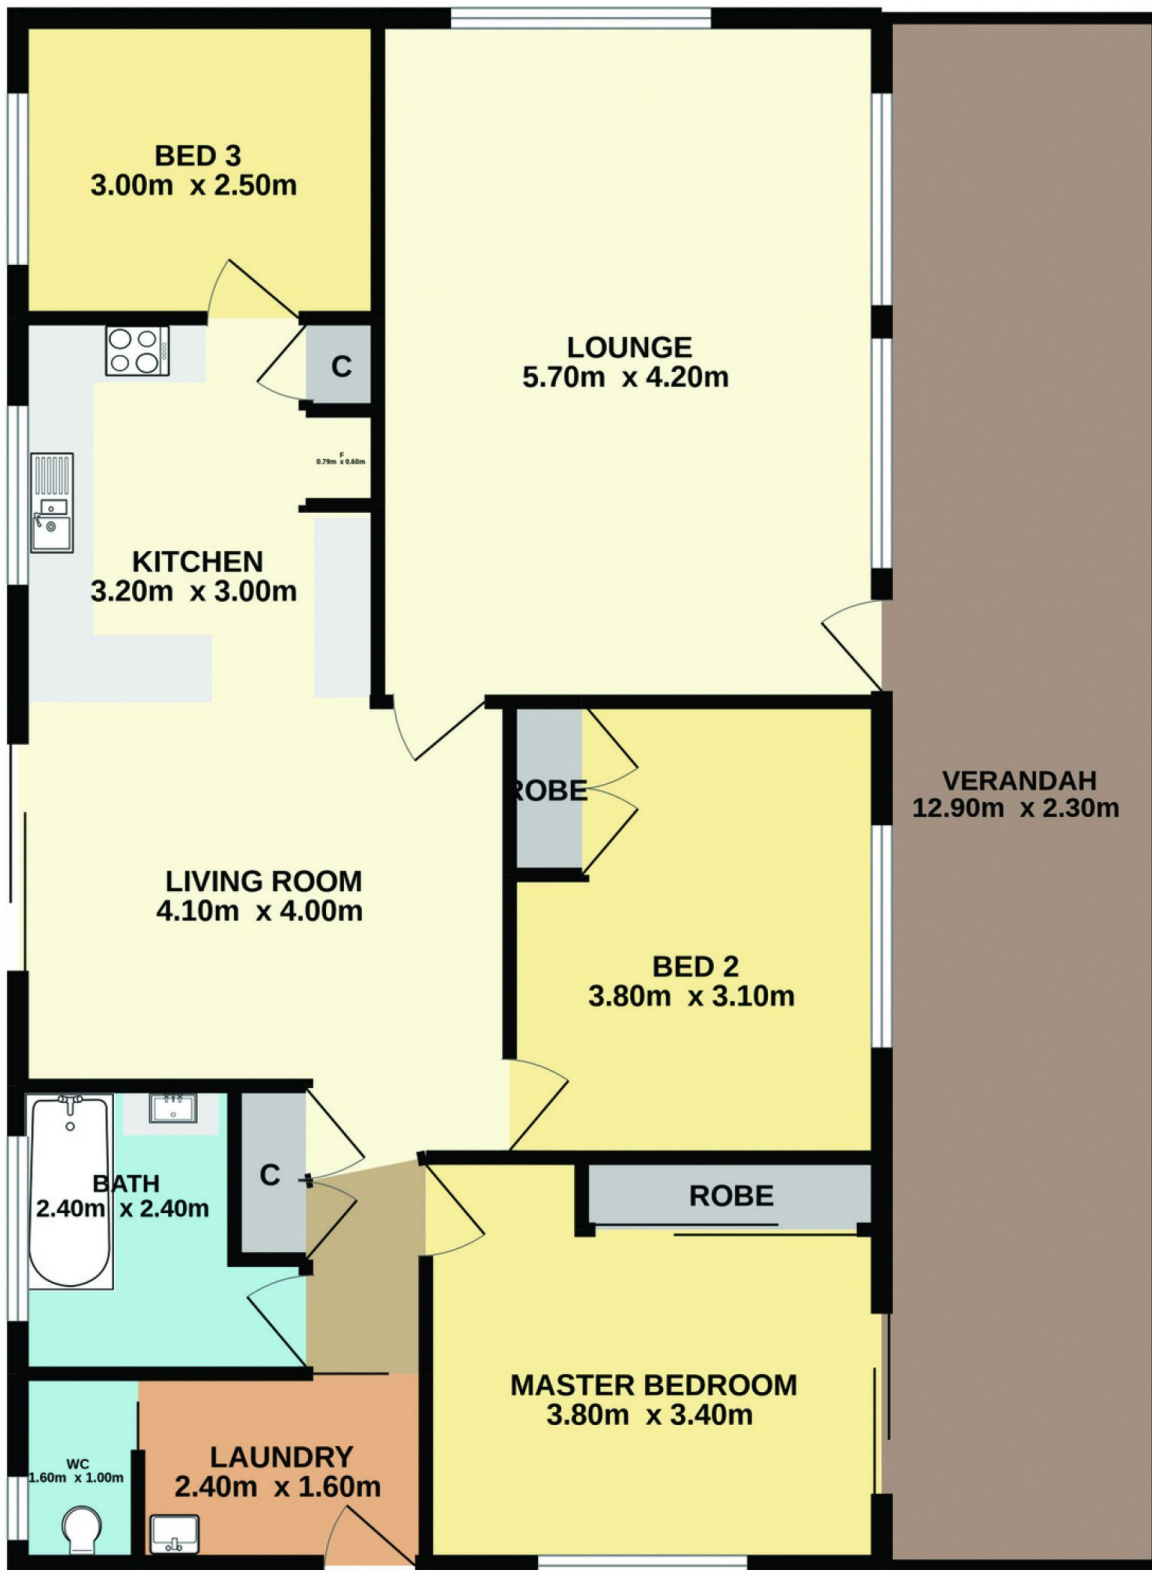

Total Approx. Floor Area 92.8 sq.m.

Measurements are approximate. Not to scale. For illustrative purposes only. Boundaries are approximate.



15 Wakehurst Drive, Watanobbi

SITE PLAN



Measurements are approximate. Not to scale. For illustrative purposes only. Boundaries are approximate.