

48 Green Close Mardi NSW

3 1 1

Fall in love with this homely 3-bedroom, freshly renovated property, located in one of Mardi's most sought after private cul de sac locations. Features include -

- ? 2 good size bedrooms with modern new carpet and blinds, both with built in robes
- ? 3rd upstairs loft bedroom/office area with floorboards and skylight window
- ? Air conditioning in the lounge room and main bedroom
- ? Open plan living and dining spaces
- ? Polished floorboards throughout the living space
- ? Kitchen with electric appliances and plenty of cupboard space
- ? Covered rear patio perfect for a morning cuppa and your fave pot plants
- ? SLUG with auto door access

View : <https://www.coastwidefn.com.au/lease/nsw/central-coast-region/mardi/residential/semi-detached/8012600>



firstnational
REAL ESTATE

Coastwide

Property Management
02 4353 1999




Sarah Davis
02 4353 1999


<https://www.coastwidefn.com.au>

We sell, rent and manage Real Estate, Residential, Lifestyle and Commercial across the Central Coast

48 Green Close, Mardi

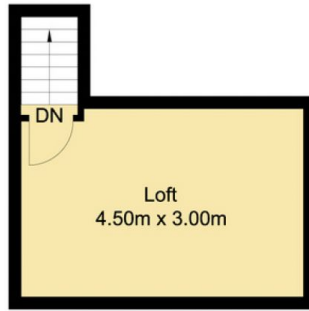

First Floor

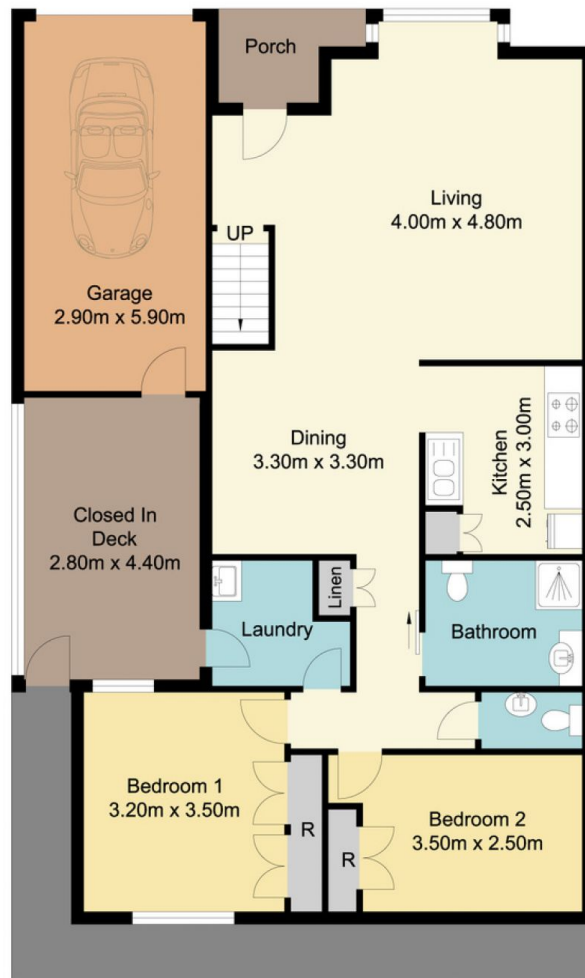



Ground Floor

Total Approx Floor Area 132.09 sq.m

Measurements are approximate. Not to scale. For illustrative purposes only. Boundaries are approximate

48 Green Close, Mardi

SITE PLAN

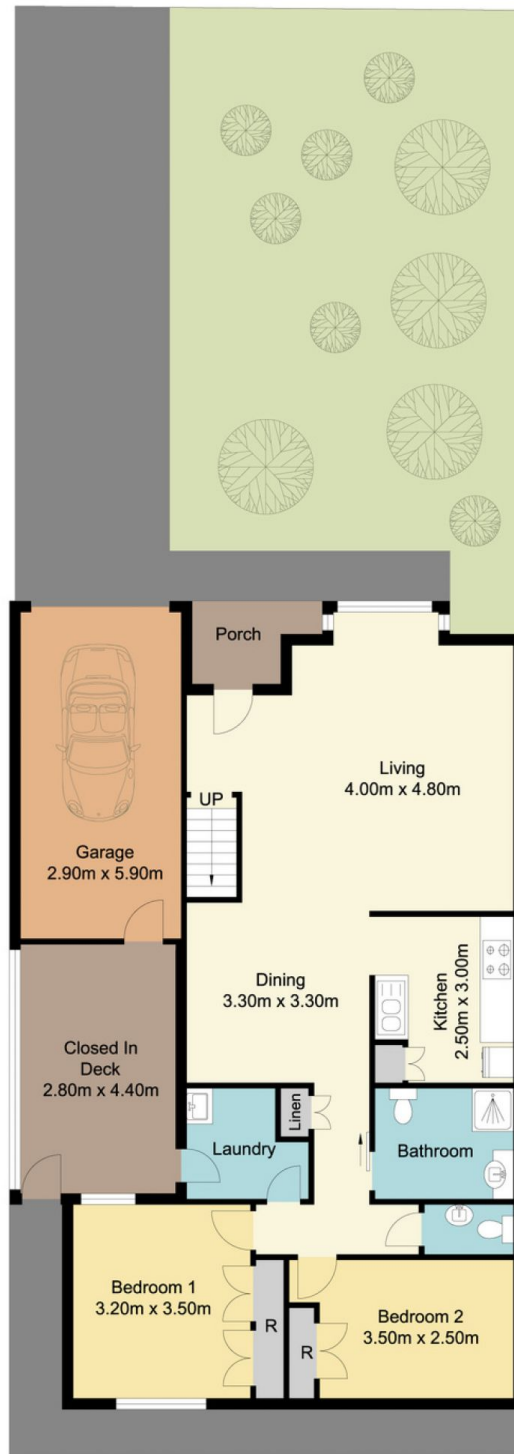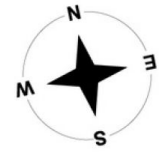

Total Approx Floor Area 132.09 sq.m

Measurements are approximate. Not to scale. For illustrative purposes only. Boundaries are approximate