



68 Braithwaite Road Tacoma NSW

3 1 1

This tidy three bedroom home is situated in the quiet pocket of Tacoma and is located within walking distance to the local public school & a short distance to Wyong River & includes the following

- Built ins to two bedrooms
- Open plan living areas with air conditioning
- Separate toilet
- Single lock up garage
- Extra large fully fenced yard perfect for the kids to kick a footy

** AVAILABLE NOW

** PETS ON APPLICATION

** VIDEOS, VIDEO CALLS & PHOTOS ARE NOT

View : <https://www.coastwidefn.com.au/lease/nsw/central-coast-region/tacoma/residential/house/8075760>



firstnational
REAL ESTATE

Coastwide

Property Management
02 4353 1999



Chantel Papakostas
02 4353 1999

<https://www.coastwidefn.com.au>

We sell, rent and manage Real Estate, Residential, Lifestyle and Commercial across the Central Coast



68 Braithwaite Road, Tacoma




Total Approx. Floor Area 99.10 sq.m.

Measurements are approximate. Not to scale. For illustrative purposes only. Boundaries are approximate.



68 Braithwaite Road, Tacoma

SITE PLAN

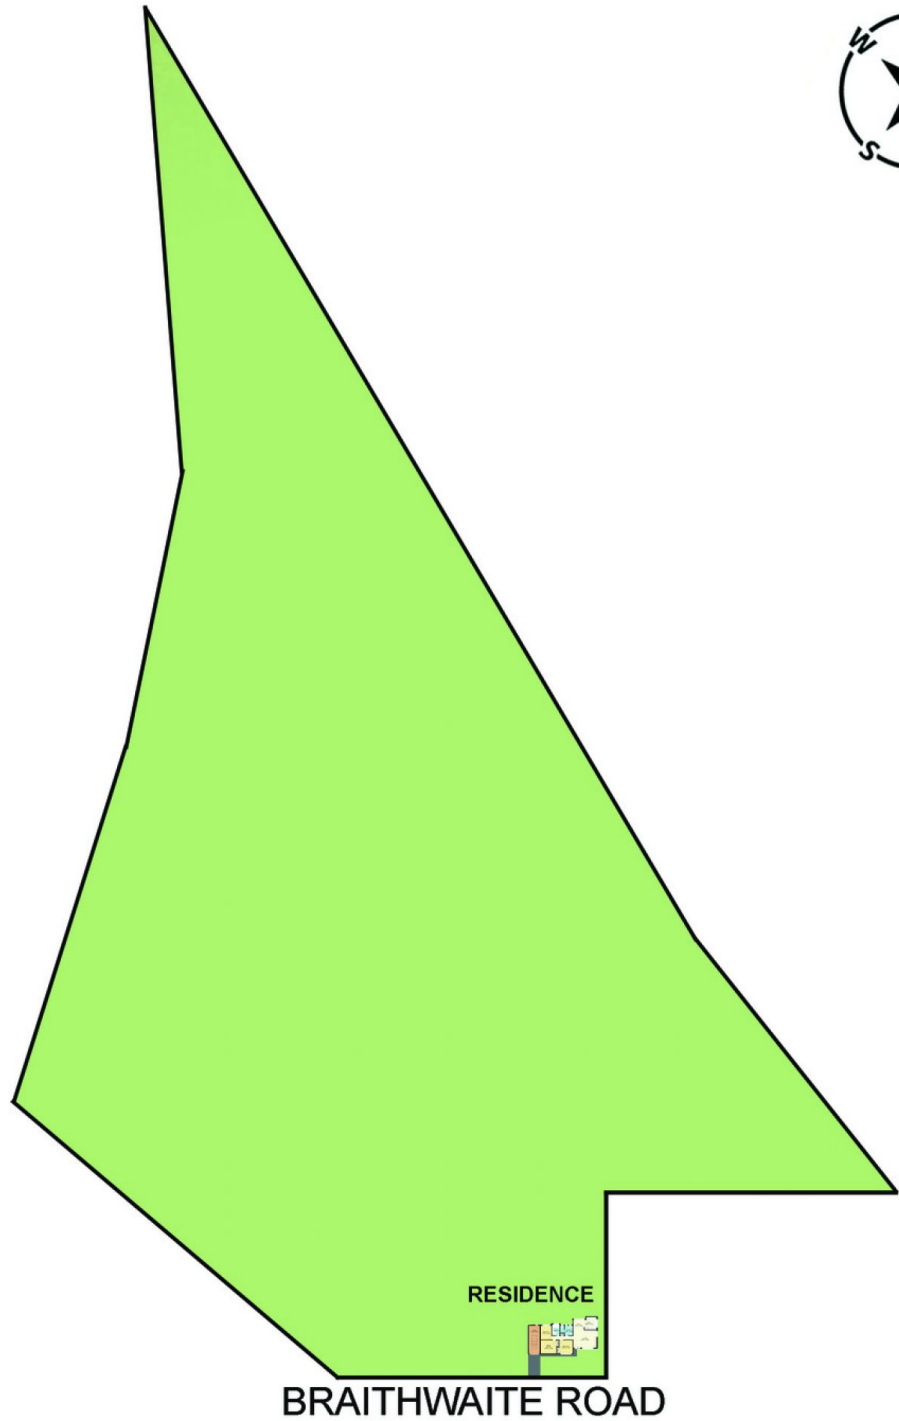

Measurements are approximate. Not to scale. For illustrative purposes only. Boundaries are approximate.