



47 Tuggerawong Road Wyongah NSW

4 1 4

Welcome to your new home! Featuring four bedrooms, an updated bathroom with separate toilet, as well as a generous living space with timber floors and a fireplace is the centrepiece of this home and opens out to a covered outdoor entertaining area. The spacious kitchen offers ample cupboard & pantry space as well as a dishwasher and electric cooking.

The front deck offers a sunny position to sit and take in the surrounds with glimpses of the Lake while a pergola at the rear offers great covered outdoor entertaining space within the fully fenced backyard.

There is plenty of off street parking with a long driveway that provides vehicle access to the rear yard where there is a double carport as well as a large shed/double garage with ample parking, storage and workshop space with

Price : \$650 PER WEEK

View : <https://www.coastwidefn.com.au/lease/nsw/central-coast-region/wyongah/residential/house/8080178>



firstnational
REAL ESTATE



Coastwide

Property Management
02 4353 1999

<https://www.coastwidefn.com.au>

We sell, rent and manage Real Estate, Residential, Lifestyle and Commercial across the Central Coast

47 Tuggerawong Road, Wyongah

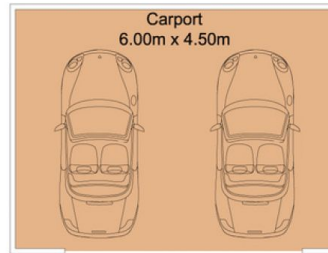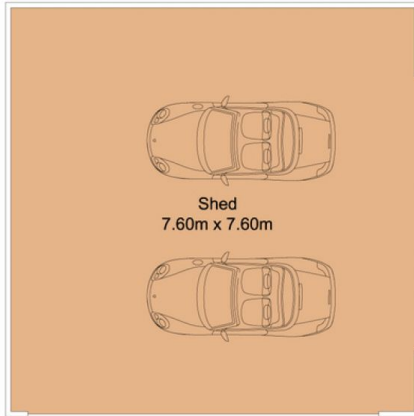


Total Approx Floor Area 111.38 sq.m

Measurements are approximate. Not to scale. For illustrative purposes only. Boundaries are approximate

47 Tuggerawong Road, Wyongah

SITE PLAN

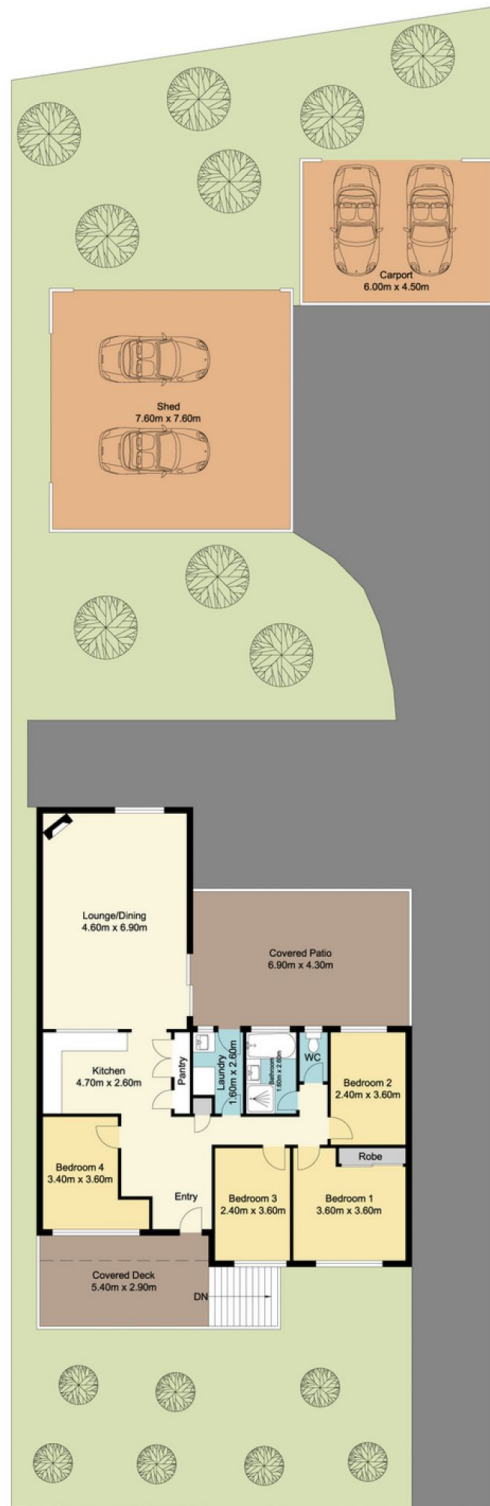

Total Approx Floor Area 111.38 sq.m

Measurements are approximate. Not to scale. For illustrative purposes only. Boundaries are approximate